


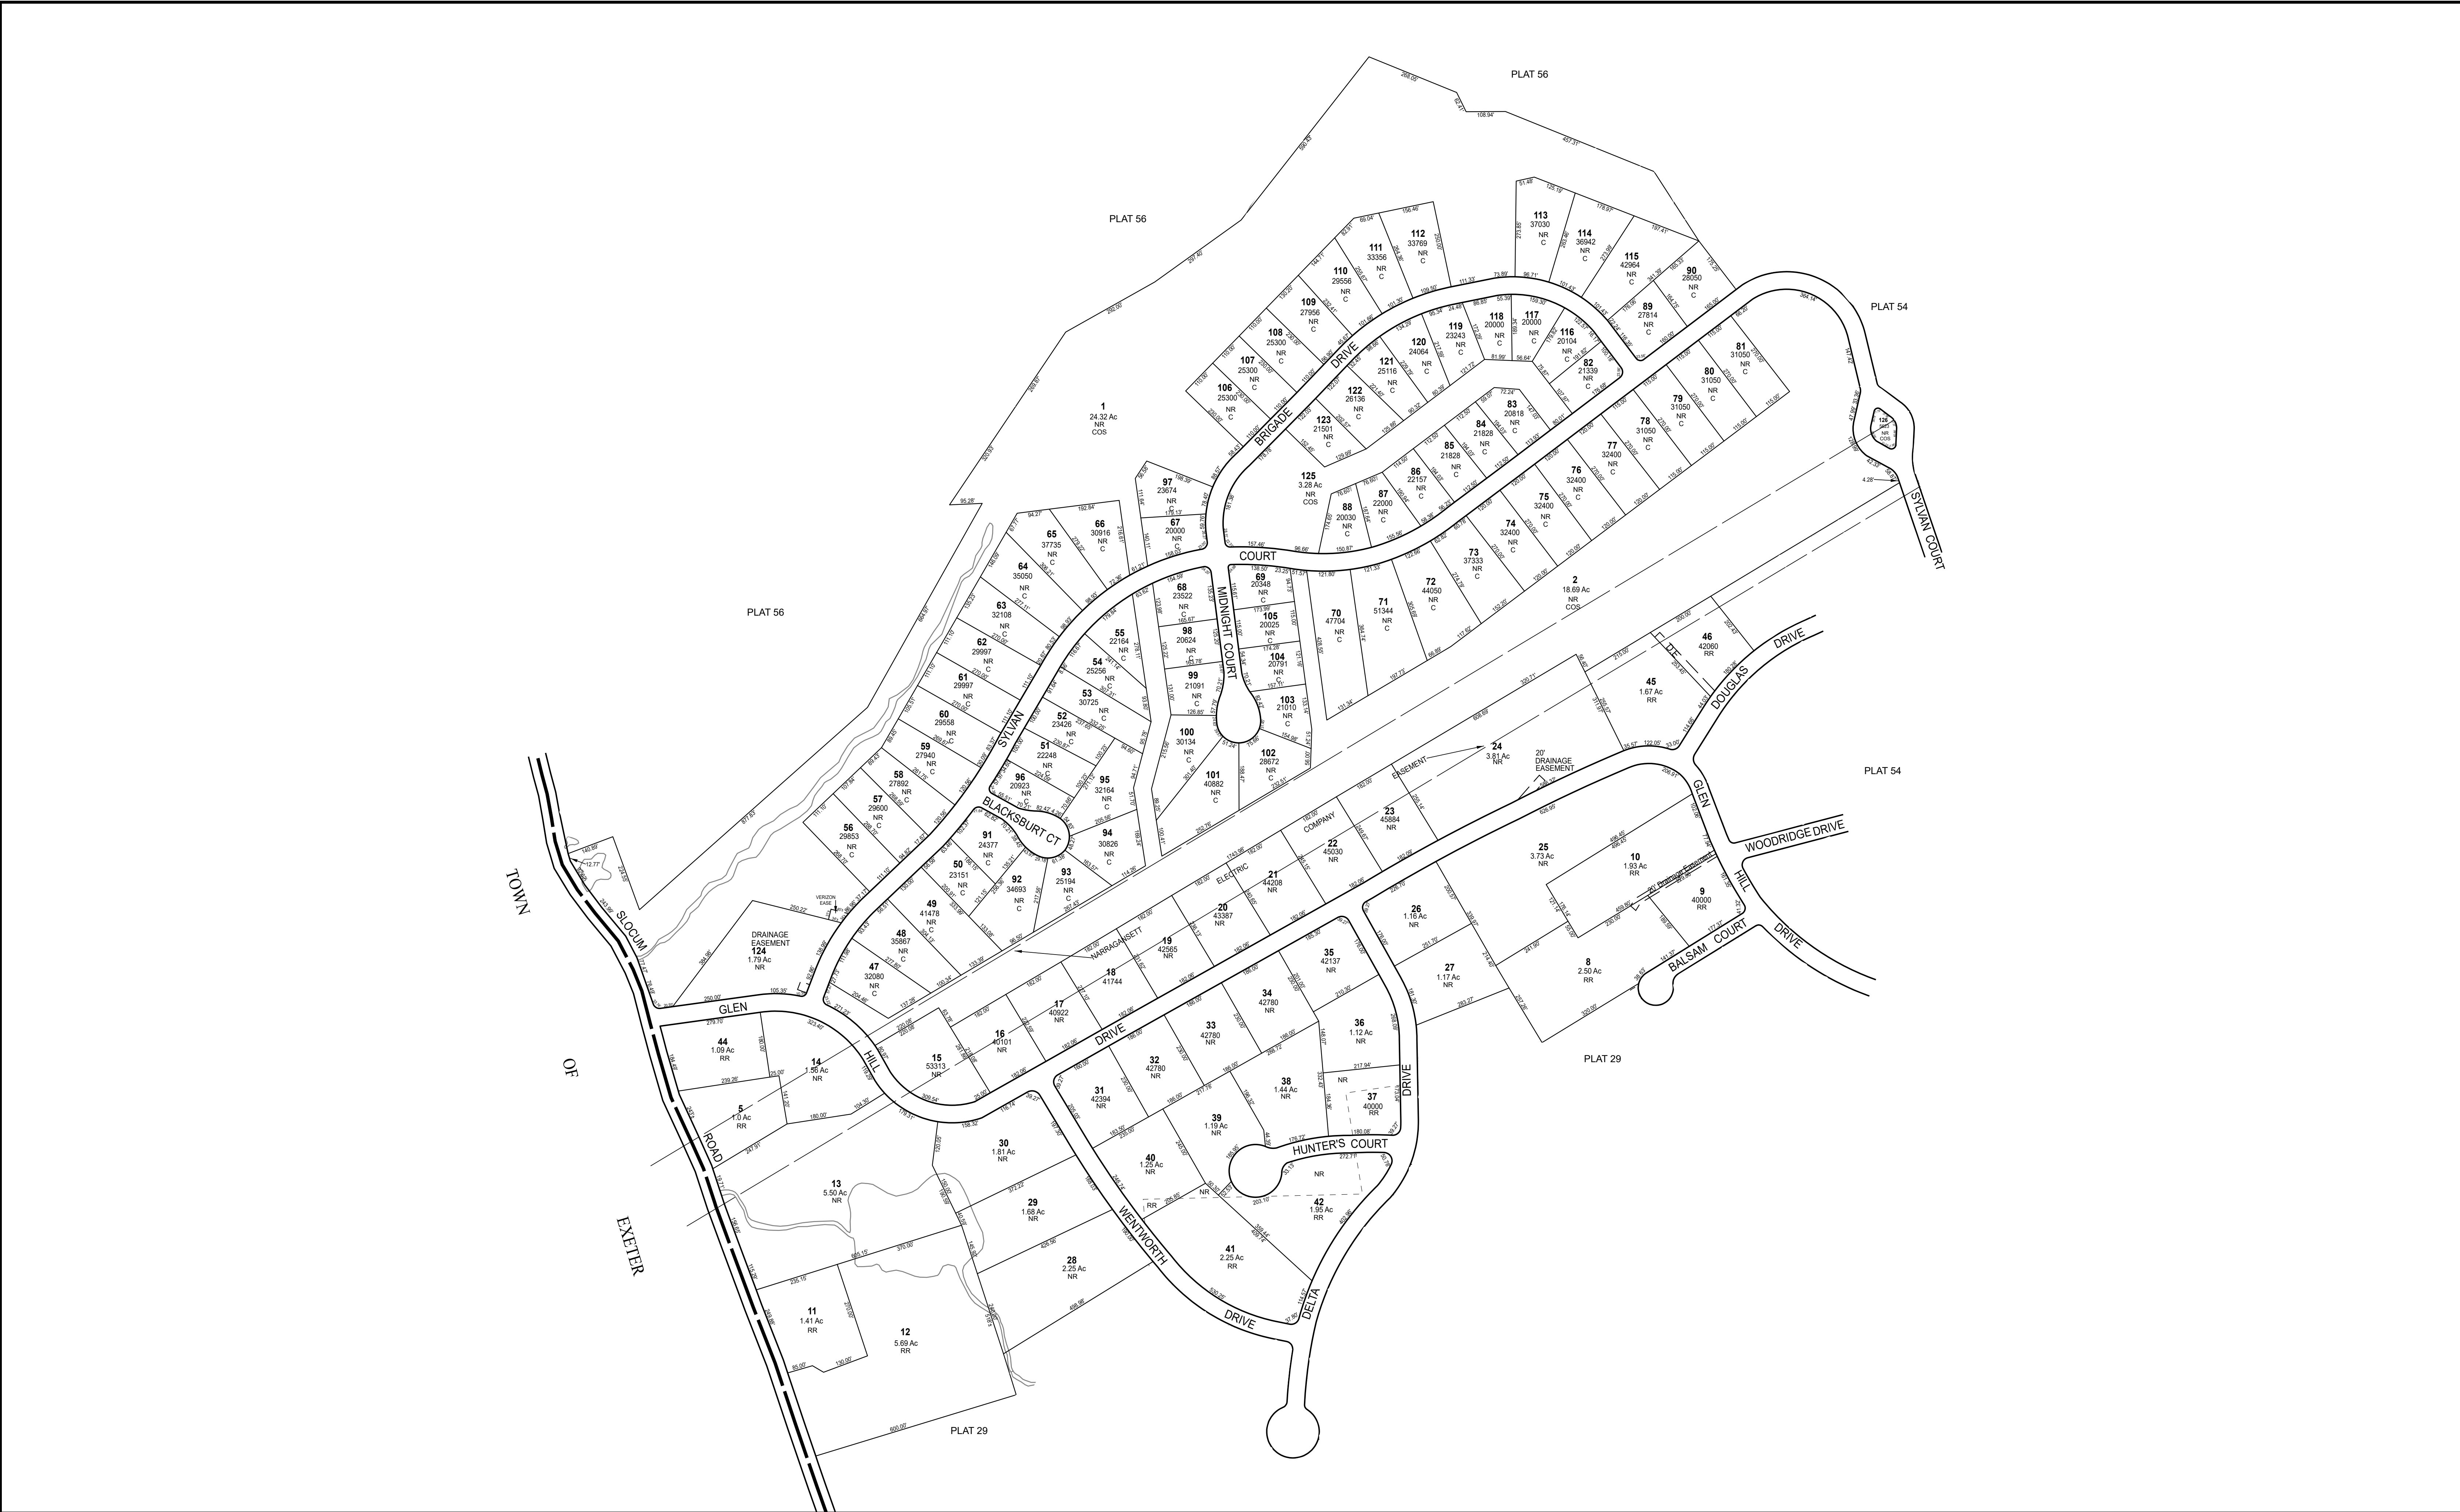

THIS MAP IS FOR ASSESSMENT PURPOSES. IT IS NOT VALID FOR LEGAL DESCRIPTION OR CONVEYANCE. THE HORIZONTAL DATUM IS THE RHODE ISLAND STATE PLANE COORDINATE SYSTEM, NAD 83.	REVISED & REPRINTED BY CAI Technologies Precision Mapping. Geospatial Solutions 11 Pleasant Street, Littleton, NH 03561 800.322.4540 - www.cai-tech.com	LEGEND <table><tr><td>AREA SURVEYED</td><td>-----Ac</td></tr><tr><td>PARCEL NUMBER</td><td>-----14</td></tr><tr><td>RECORD DIMENSION</td><td>-----100'</td></tr><tr><td>ZONING DISTRICT</td><td>-----RR</td></tr></table> <table><tr><td>RIGHT OF WAY/ACCESS</td><td>-----80'</td></tr><tr><td>COMMON OWNERSHIP</td><td>-----OR</td></tr><tr><td>WATER</td><td>-----</td></tr></table>	AREA SURVEYED	-----Ac	PARCEL NUMBER	-----14	RECORD DIMENSION	-----100'	ZONING DISTRICT	-----RR	RIGHT OF WAY/ACCESS	-----80'	COMMON OWNERSHIP	-----OR	WATER	-----	FEET 200 100 0 200 400 600 SCALE: 1" = 200' METERS 50 25 0 50 100 150 REVISED TO: JANUARY 1, 2025	PROPERTY MAPS NORTH KINGSTOWN RHODE ISLAND	INDEX DIAGRAM MAP NO. 30
AREA SURVEYED	-----Ac																		
PARCEL NUMBER	-----14																		
RECORD DIMENSION	-----100'																		
ZONING DISTRICT	-----RR																		
RIGHT OF WAY/ACCESS	-----80'																		
COMMON OWNERSHIP	-----OR																		
WATER	-----																		