


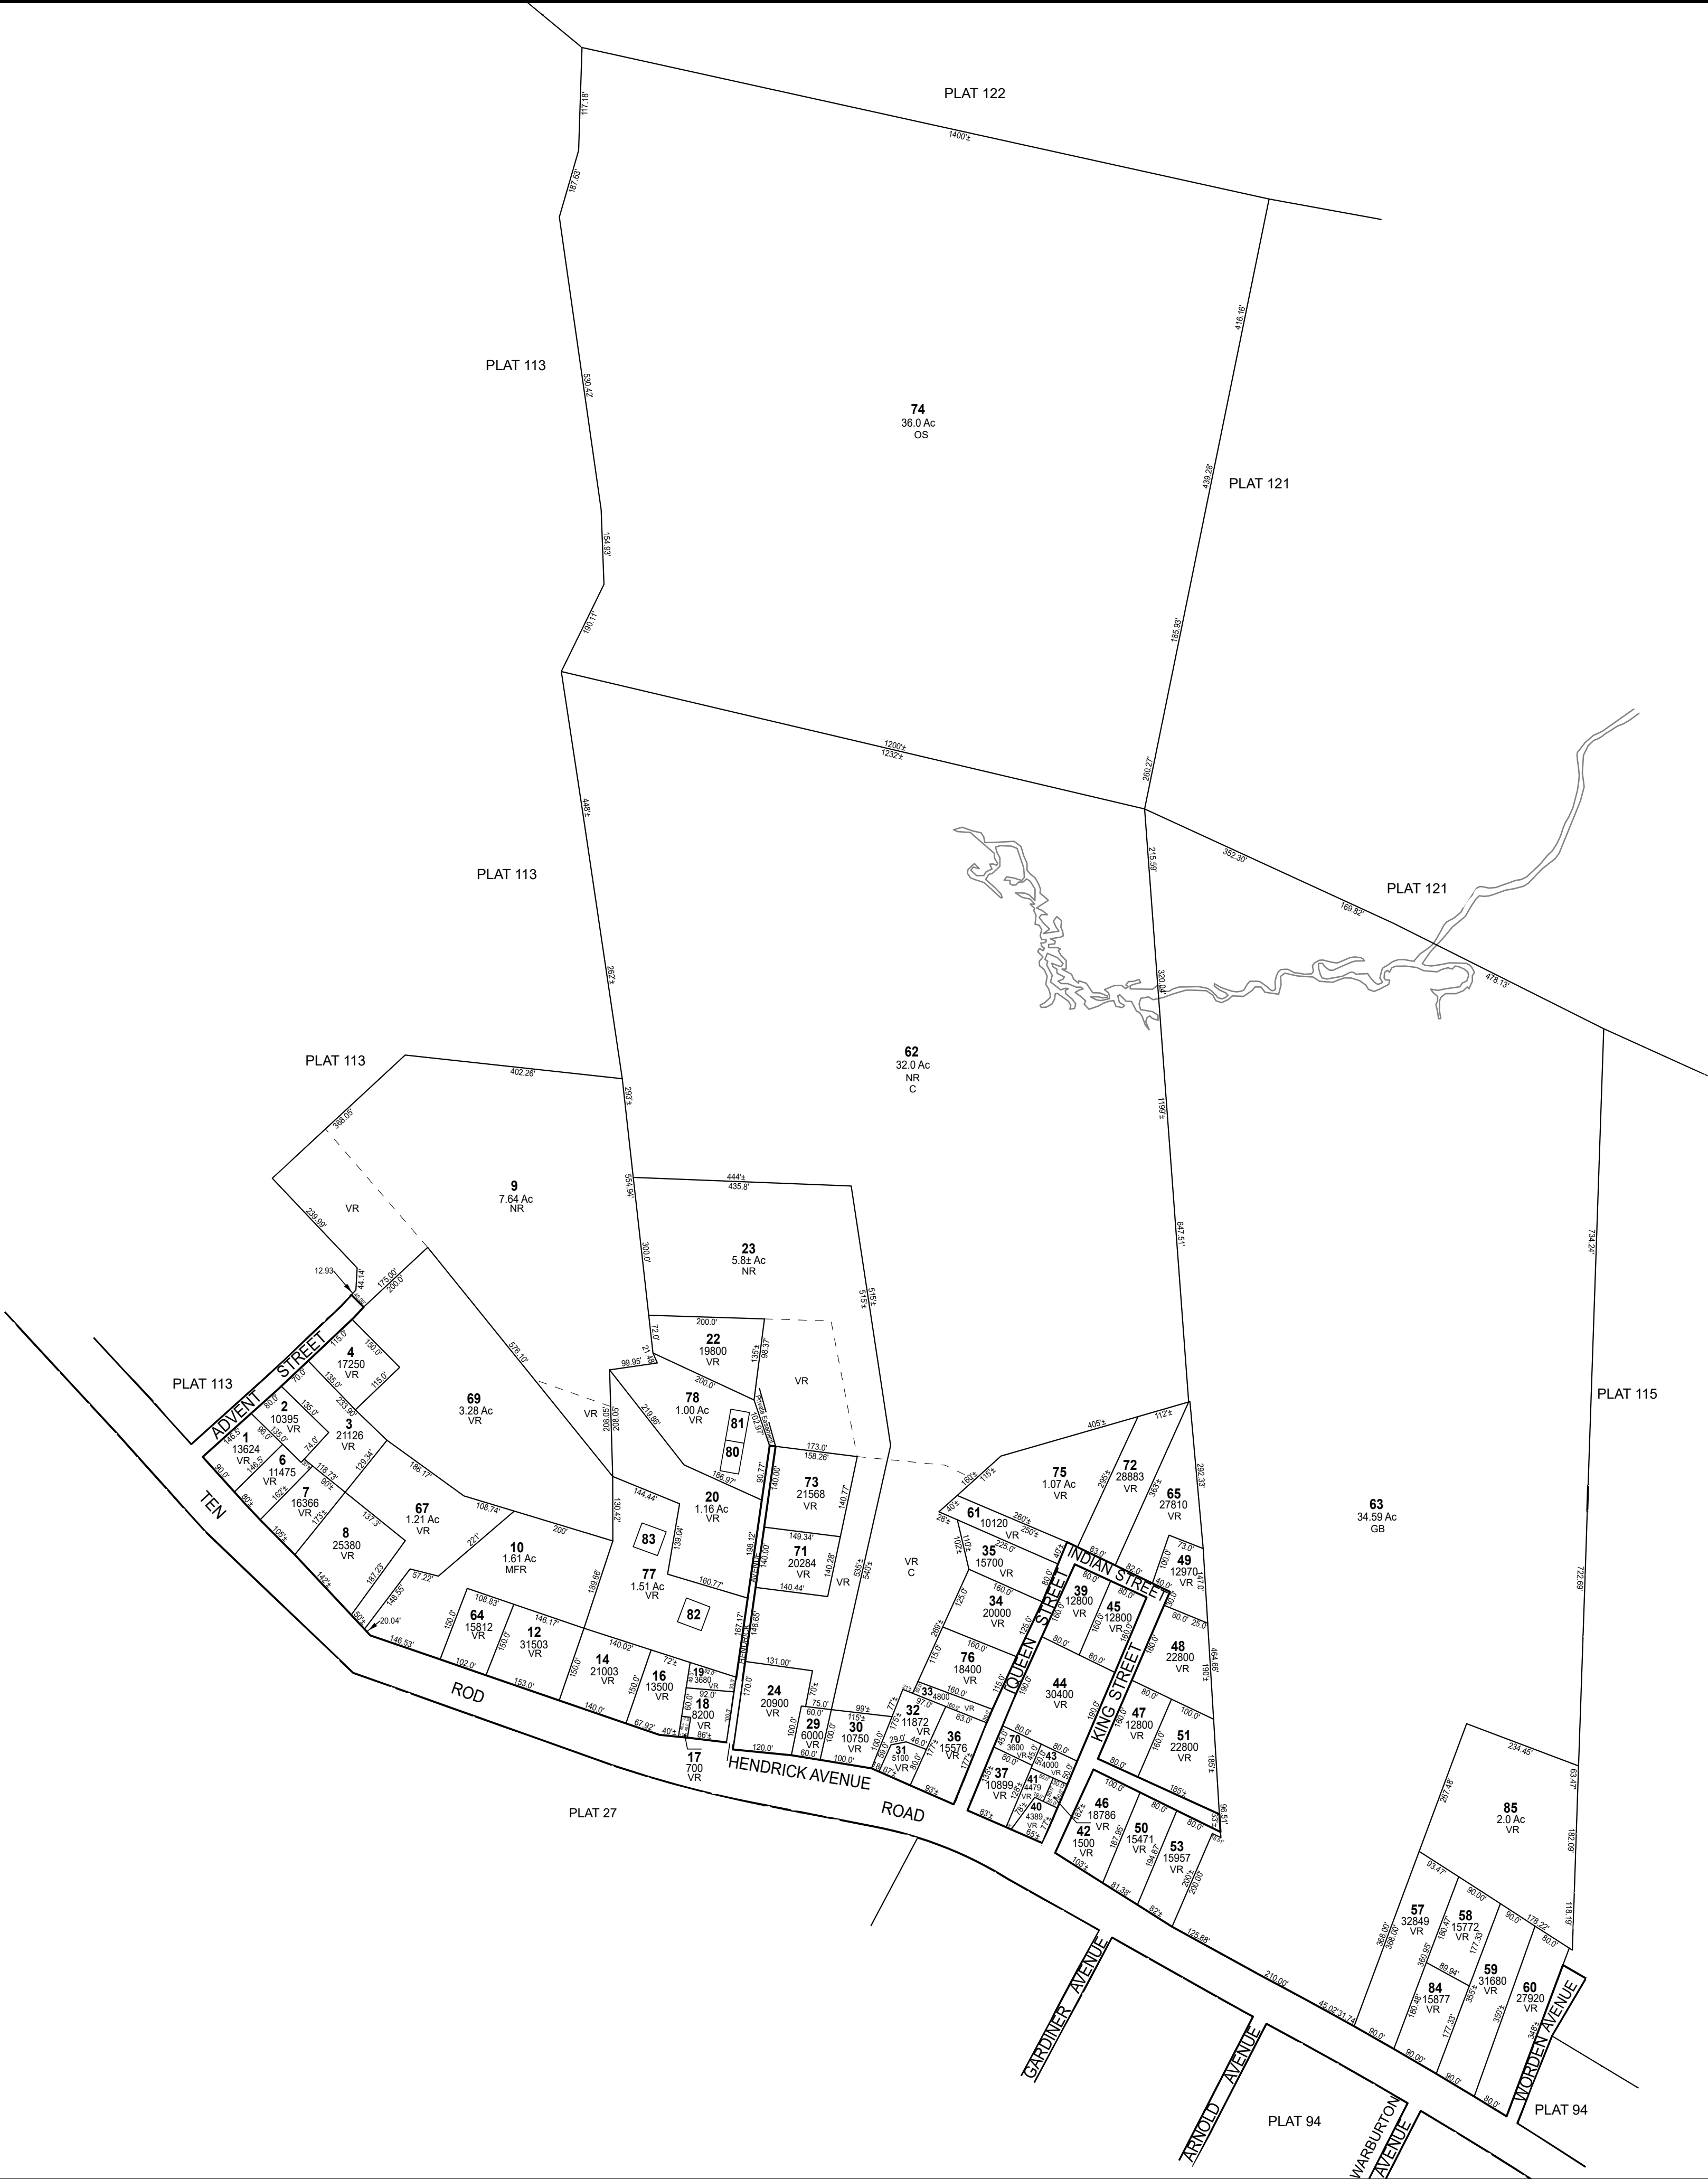

THIS MAP IS FOR ASSESSMENT PURPOSES. IT IS NOT VALID FOR LEGAL DESCRIPTION OR CONVEYANCE.

THE HORIZONTAL DATUM IS THE RHODE ISLAND STATE PLANE COORDINATE SYSTEM, NAD 83.

CAI Technologies

Precision Mapping. Geospatial Solutions

11 Pleasant Street, Littleton, NH 03561
800.322.4540 - www.cai-tech.com

REVISED & REPRINTED BY

LEGEND

- AREA SURVEYED

PARCEL NUMBER

RECORD DIMENSION

ZONING DISTRICT
- Ac

-----14

-----100'

-----RR
- RIGHT OF WAY/ACCESS

COMMON OWNERSHIP

WATER
- 800'

-----OR

FEET

200 100 0 200 400 600

METERS

50 25 0 50 100 150


SCALE: 1" = 200'

REVISED TO: JANUARY 1, 2025

PROPERTY MAPS

NORTH KINGSTOWN

RHODE ISLAND

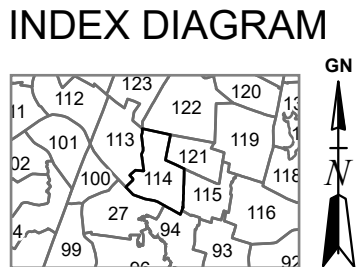

MAP NO.

114