


TOWN OF EAST GREENWICH

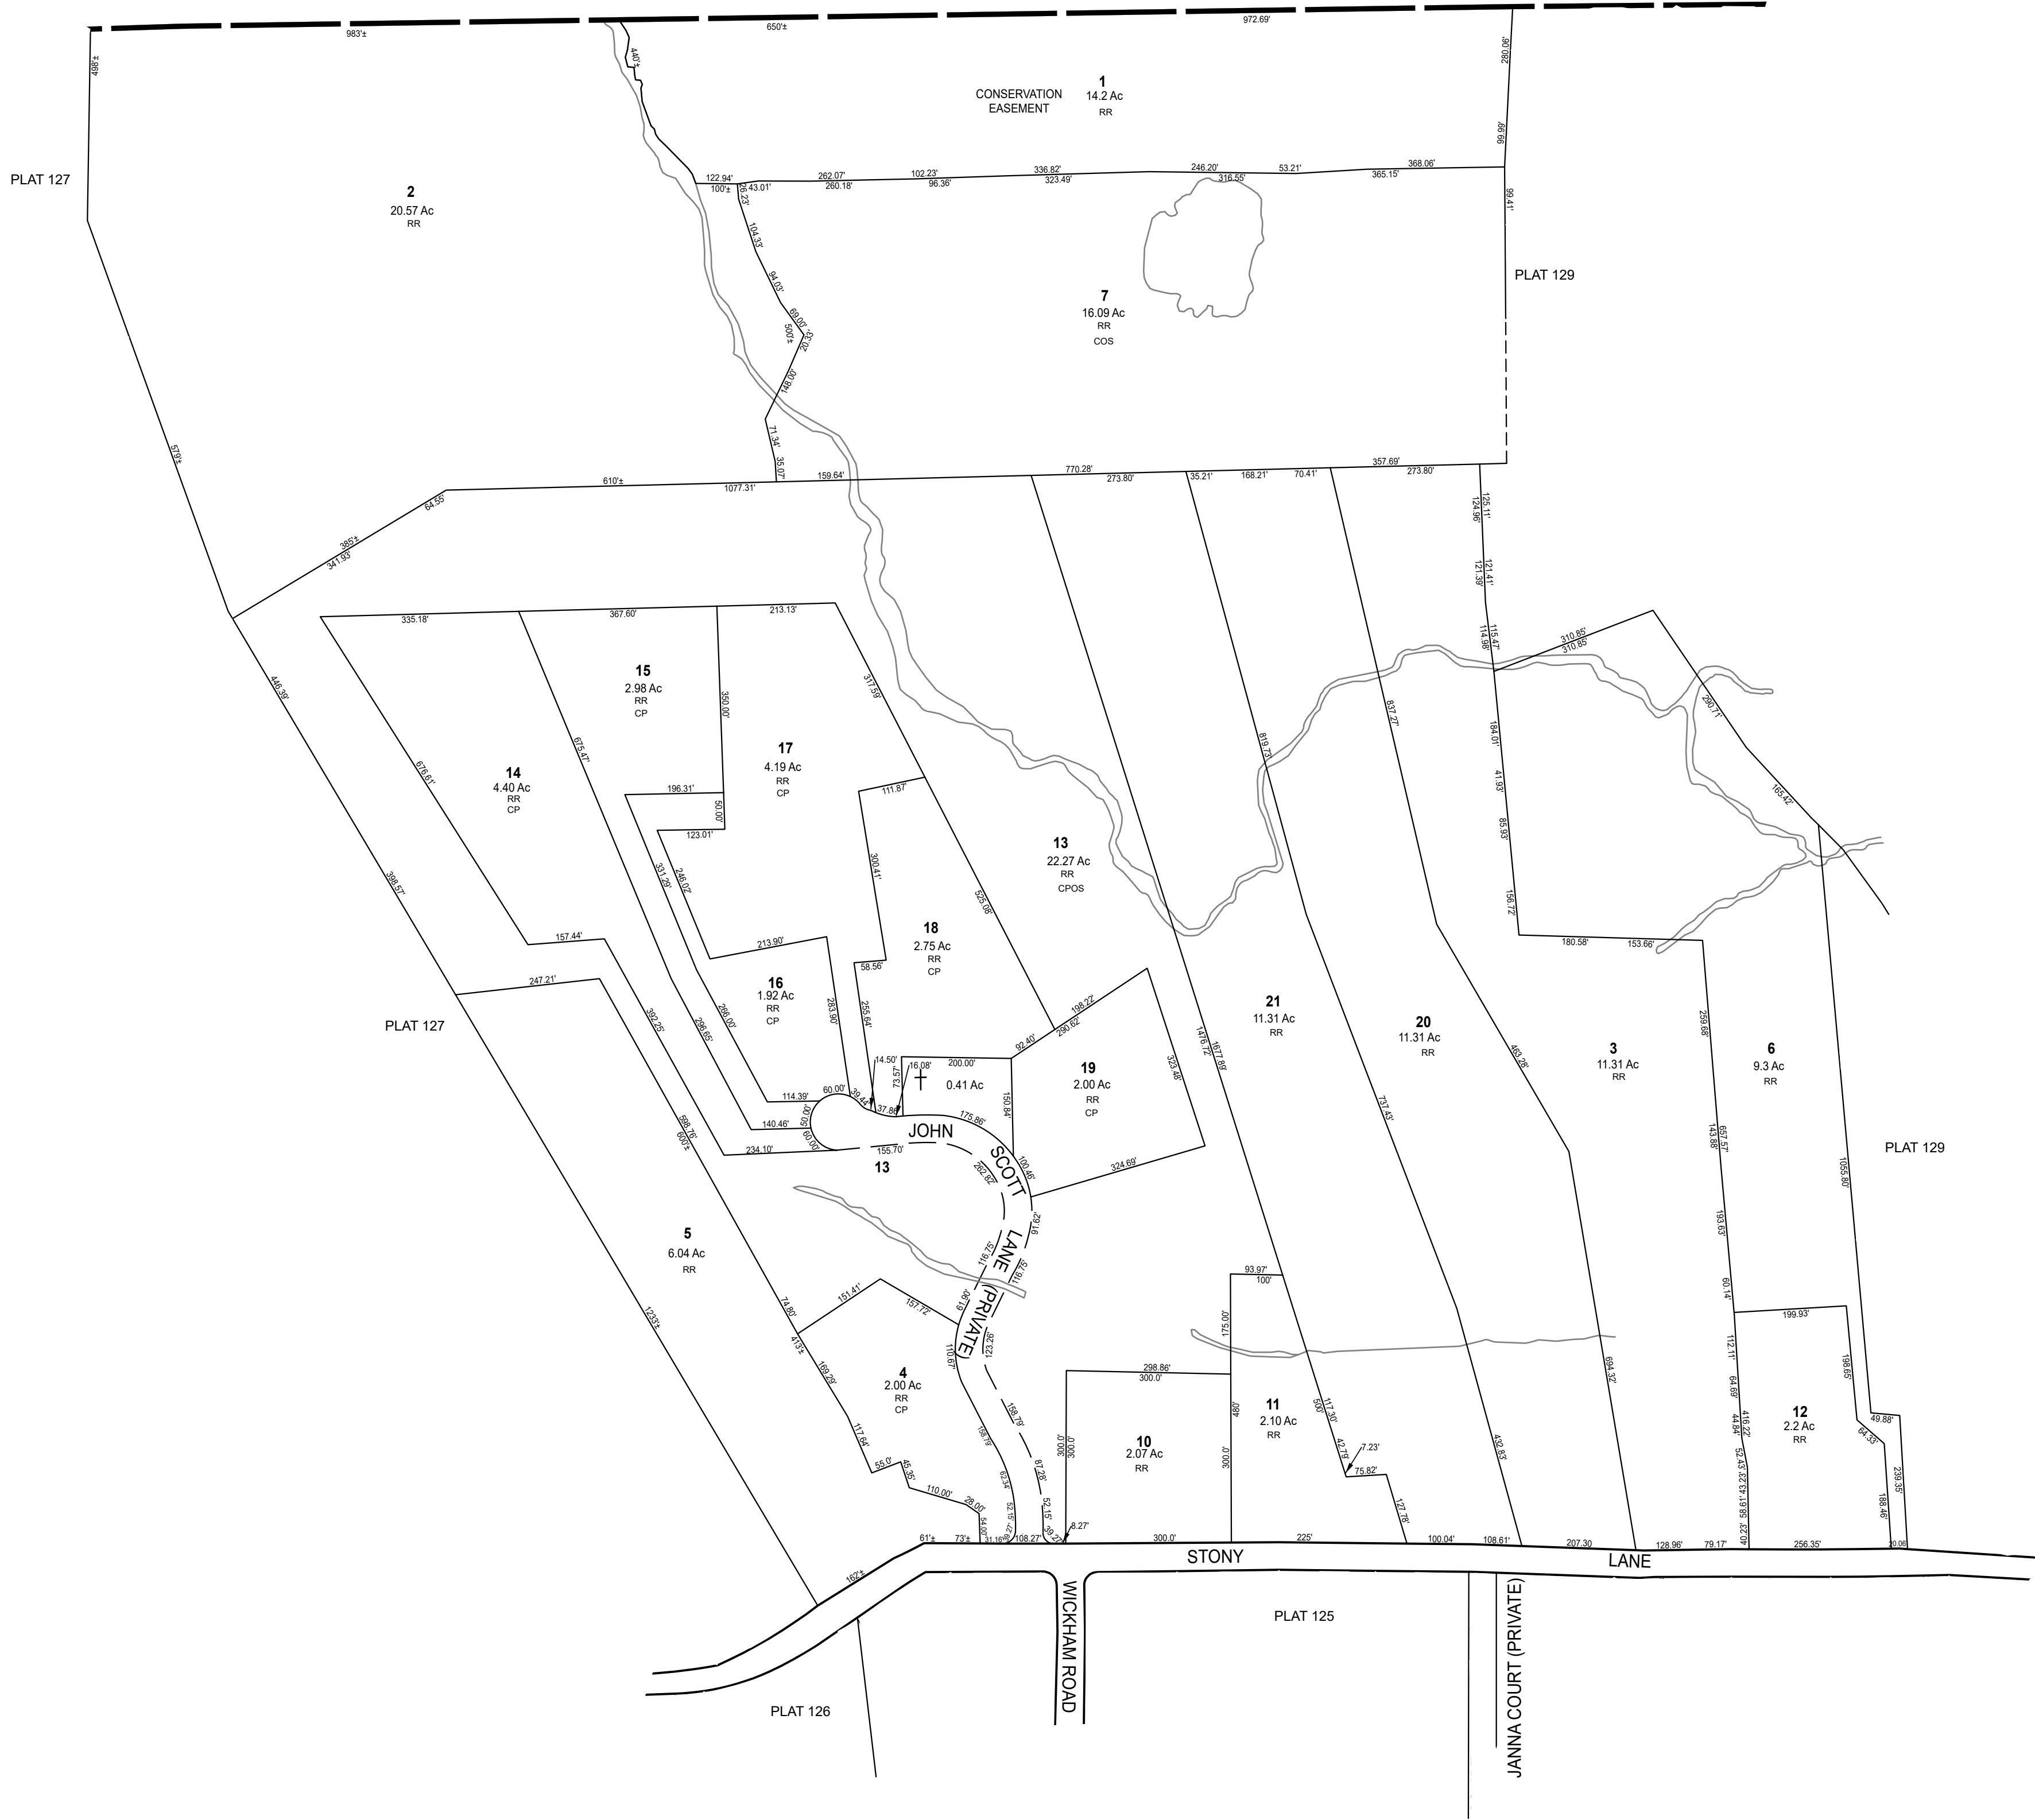

THIS MAP IS FOR ASSESSMENT PURPOSES. IT IS NOT VALID FOR LEGAL DESCRIPTION OR CONVEYANCE.

THE HORIZONTAL DATUM IS THE RHODE ISLAND STATE PLANE COORDINATE SYSTEM, NAD 83.

REVISED & REPRINTED BY

CAI Technologies
Precision Mapping. Geospatial Solutions

11 Pleasant Street, Littleton, NH 03561
800.322.4540 - www.cai-tech.com

LEGEND			
AREA SURVEYED	-----	Ac	
PARCEL NUMBER	-----	14	
RECORD DIMENSION	-----	100'	
ZONING DISTRICT	-----	RR	
RIGHT OF WAY/ACCESS	----	800'	
COMMON OWNERSHIP	----	OR	
WATER	-----		

SCALE: 1" = 200'

FEET
200 100 0 200 400 600


METERS
50 25 0 50 100 150

REVISED TO: JANUARY 1, 2025

PROPERTY MAPS

NORTH KINGSTOWN

RHODE ISLAND

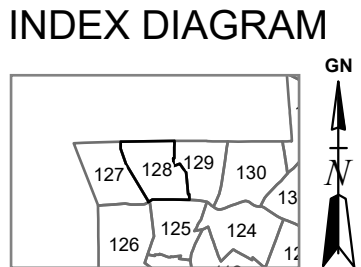

MAP NO.

128