


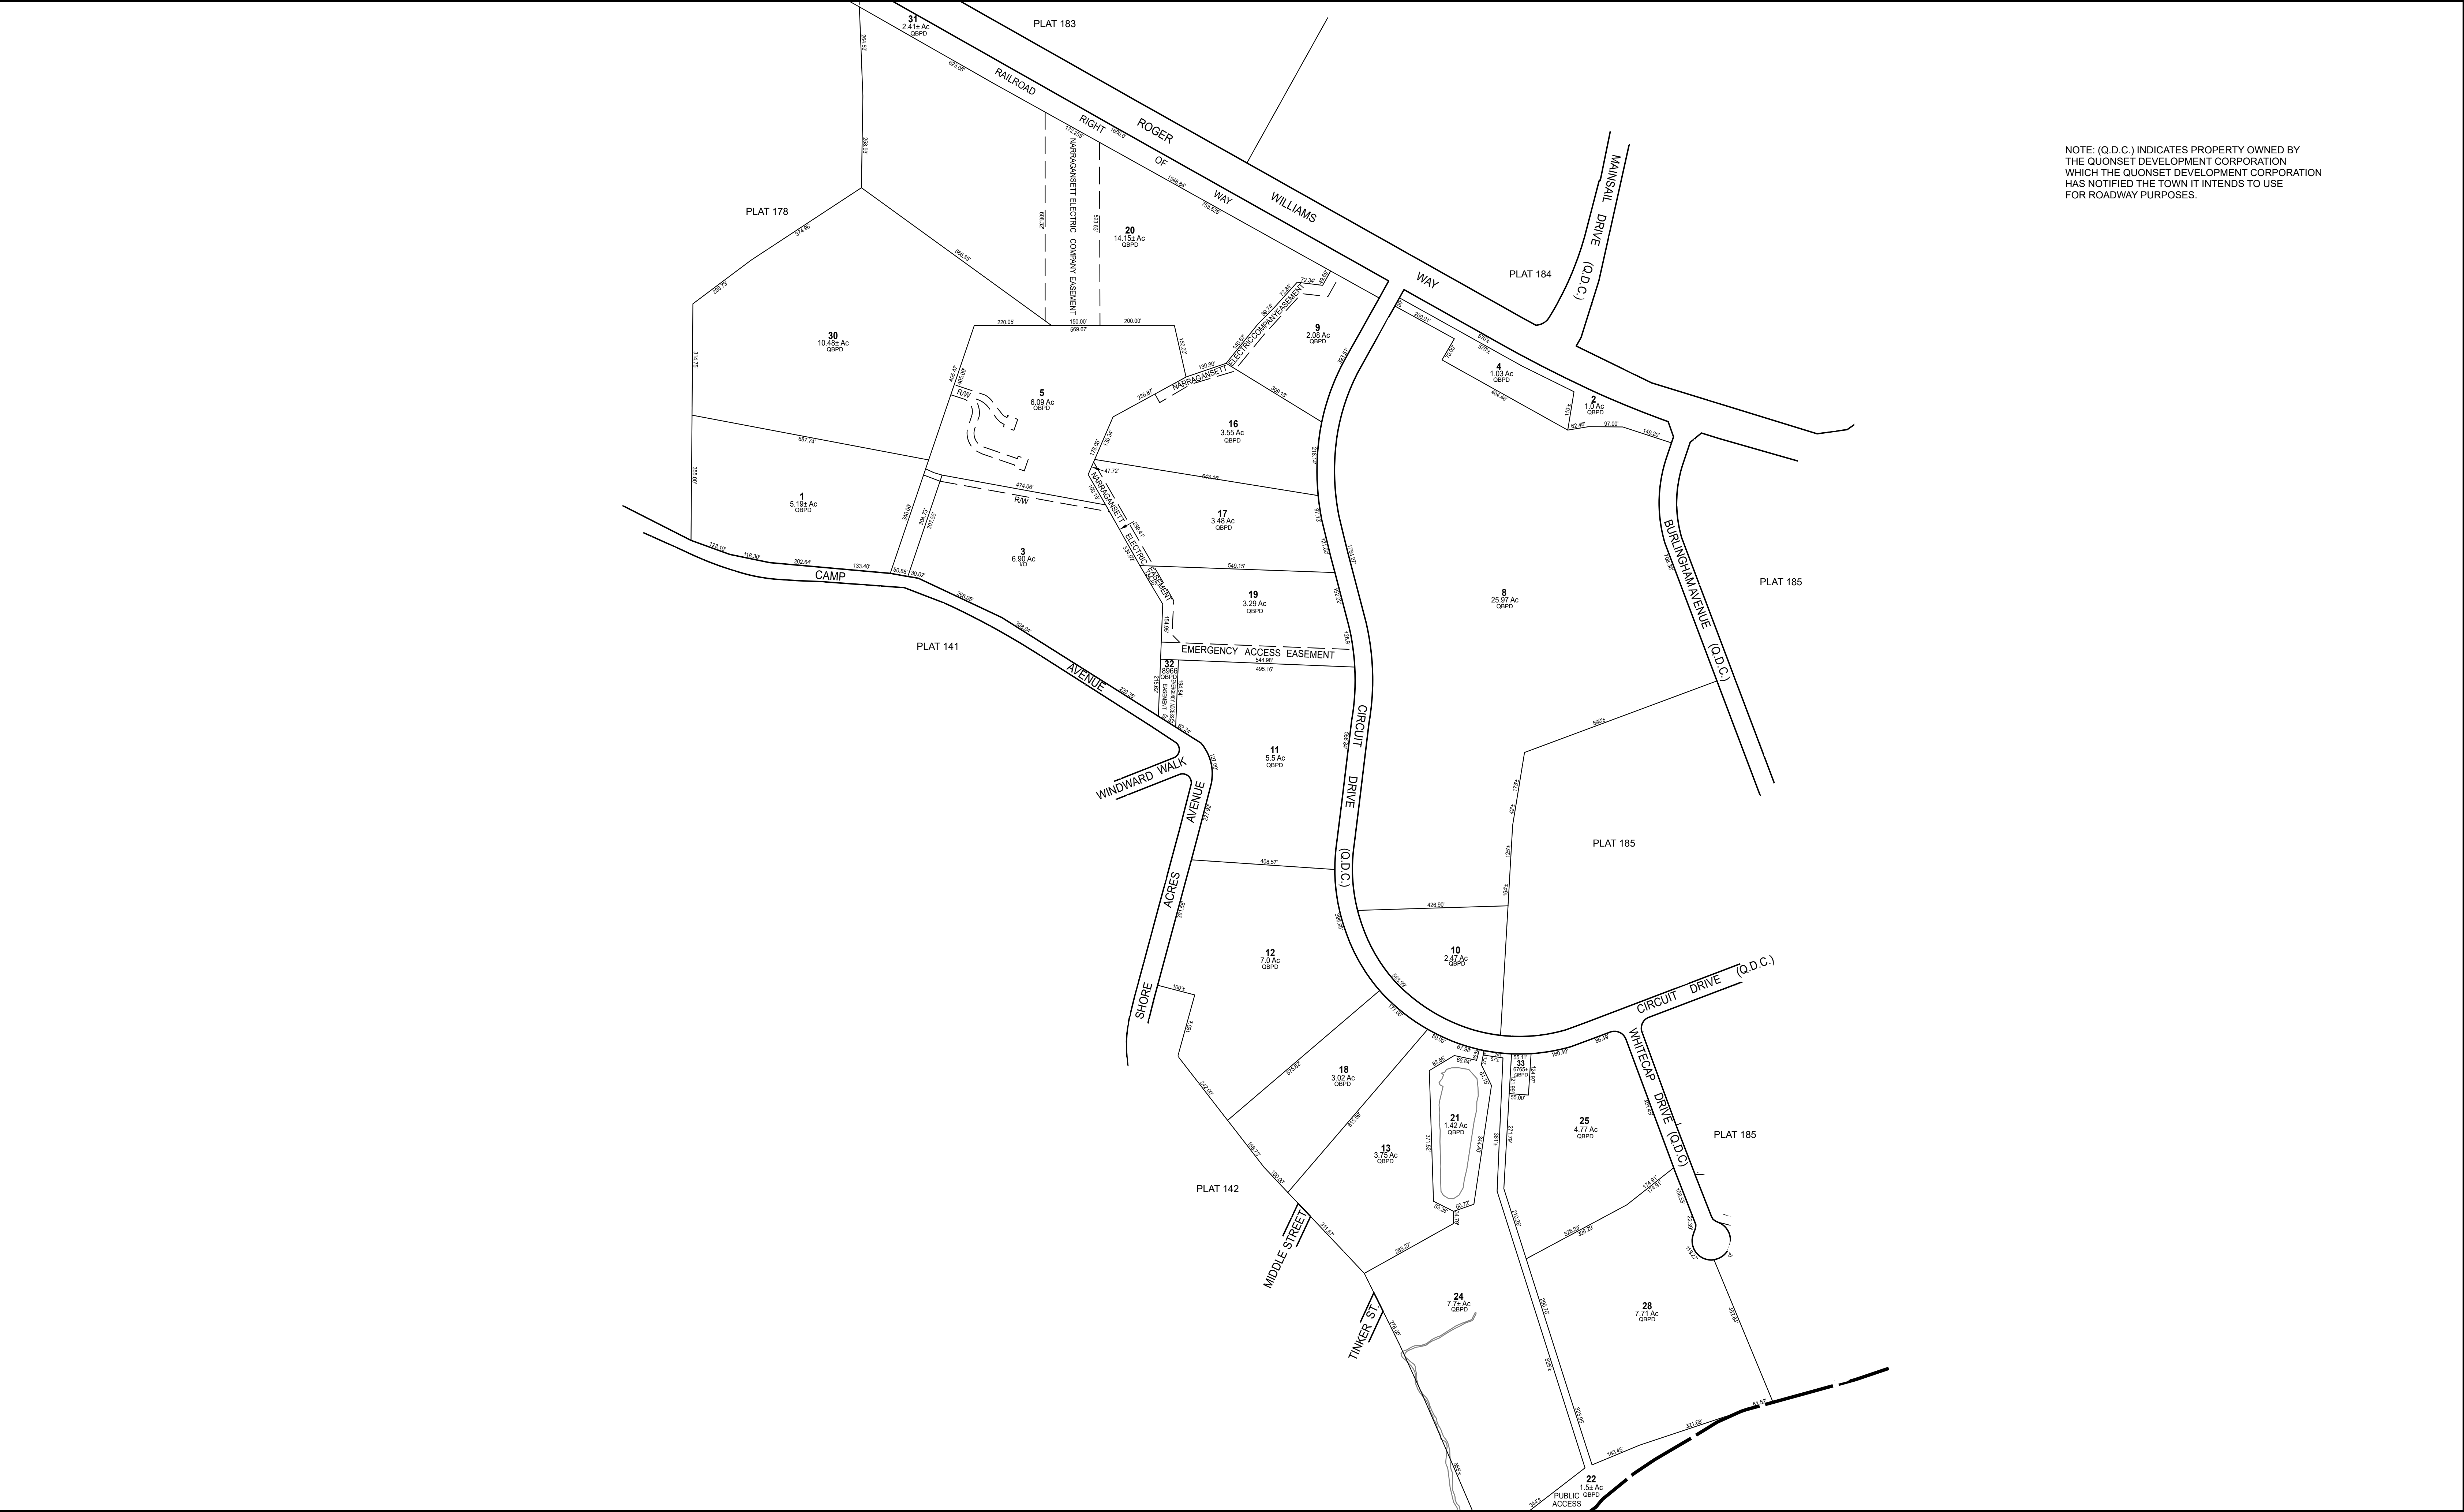

THIS MAP IS FOR ASSESSMENT PURPOSES. IT IS NOT VALID FOR LEGAL DESCRIPTION OR CONVEYANCE.

THE HORIZONTAL DATUM IS THE RHODE ISLAND STATE PLANE COORDINATE SYSTEM, NAD 83.



REVISÉ & REPRINTED BY

Precision Mapping. Geospatial Solutions

11 Pleasant Street, Littleton, NH 03561
800.322.4540 - www.cai-tech.com

LEGEND

AREA SURVEYED - - - - - Ac

PARCEL NUMBER - - - - - 14

RECORD DIMENSION - - - - - 100'

ZONING DISTRICT - - - - - RR

RIGHT OF WAY/ACCESS - - - - - 80'

COMMON OWNERSHIP - - - - -

WATER - - - - -

OR

FEET

200 100 0 200 400 600

METERS

50 25 0 50 100 150

SCALE: 1" = 200'


REVISED TO: JANUARY 1, 2025

PROPERTY MAPS

NORTH KINGSTOWN

RHODE ISLAND

INDEX DIAGRAM

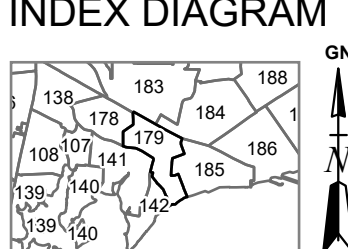

MAP NO.

179