


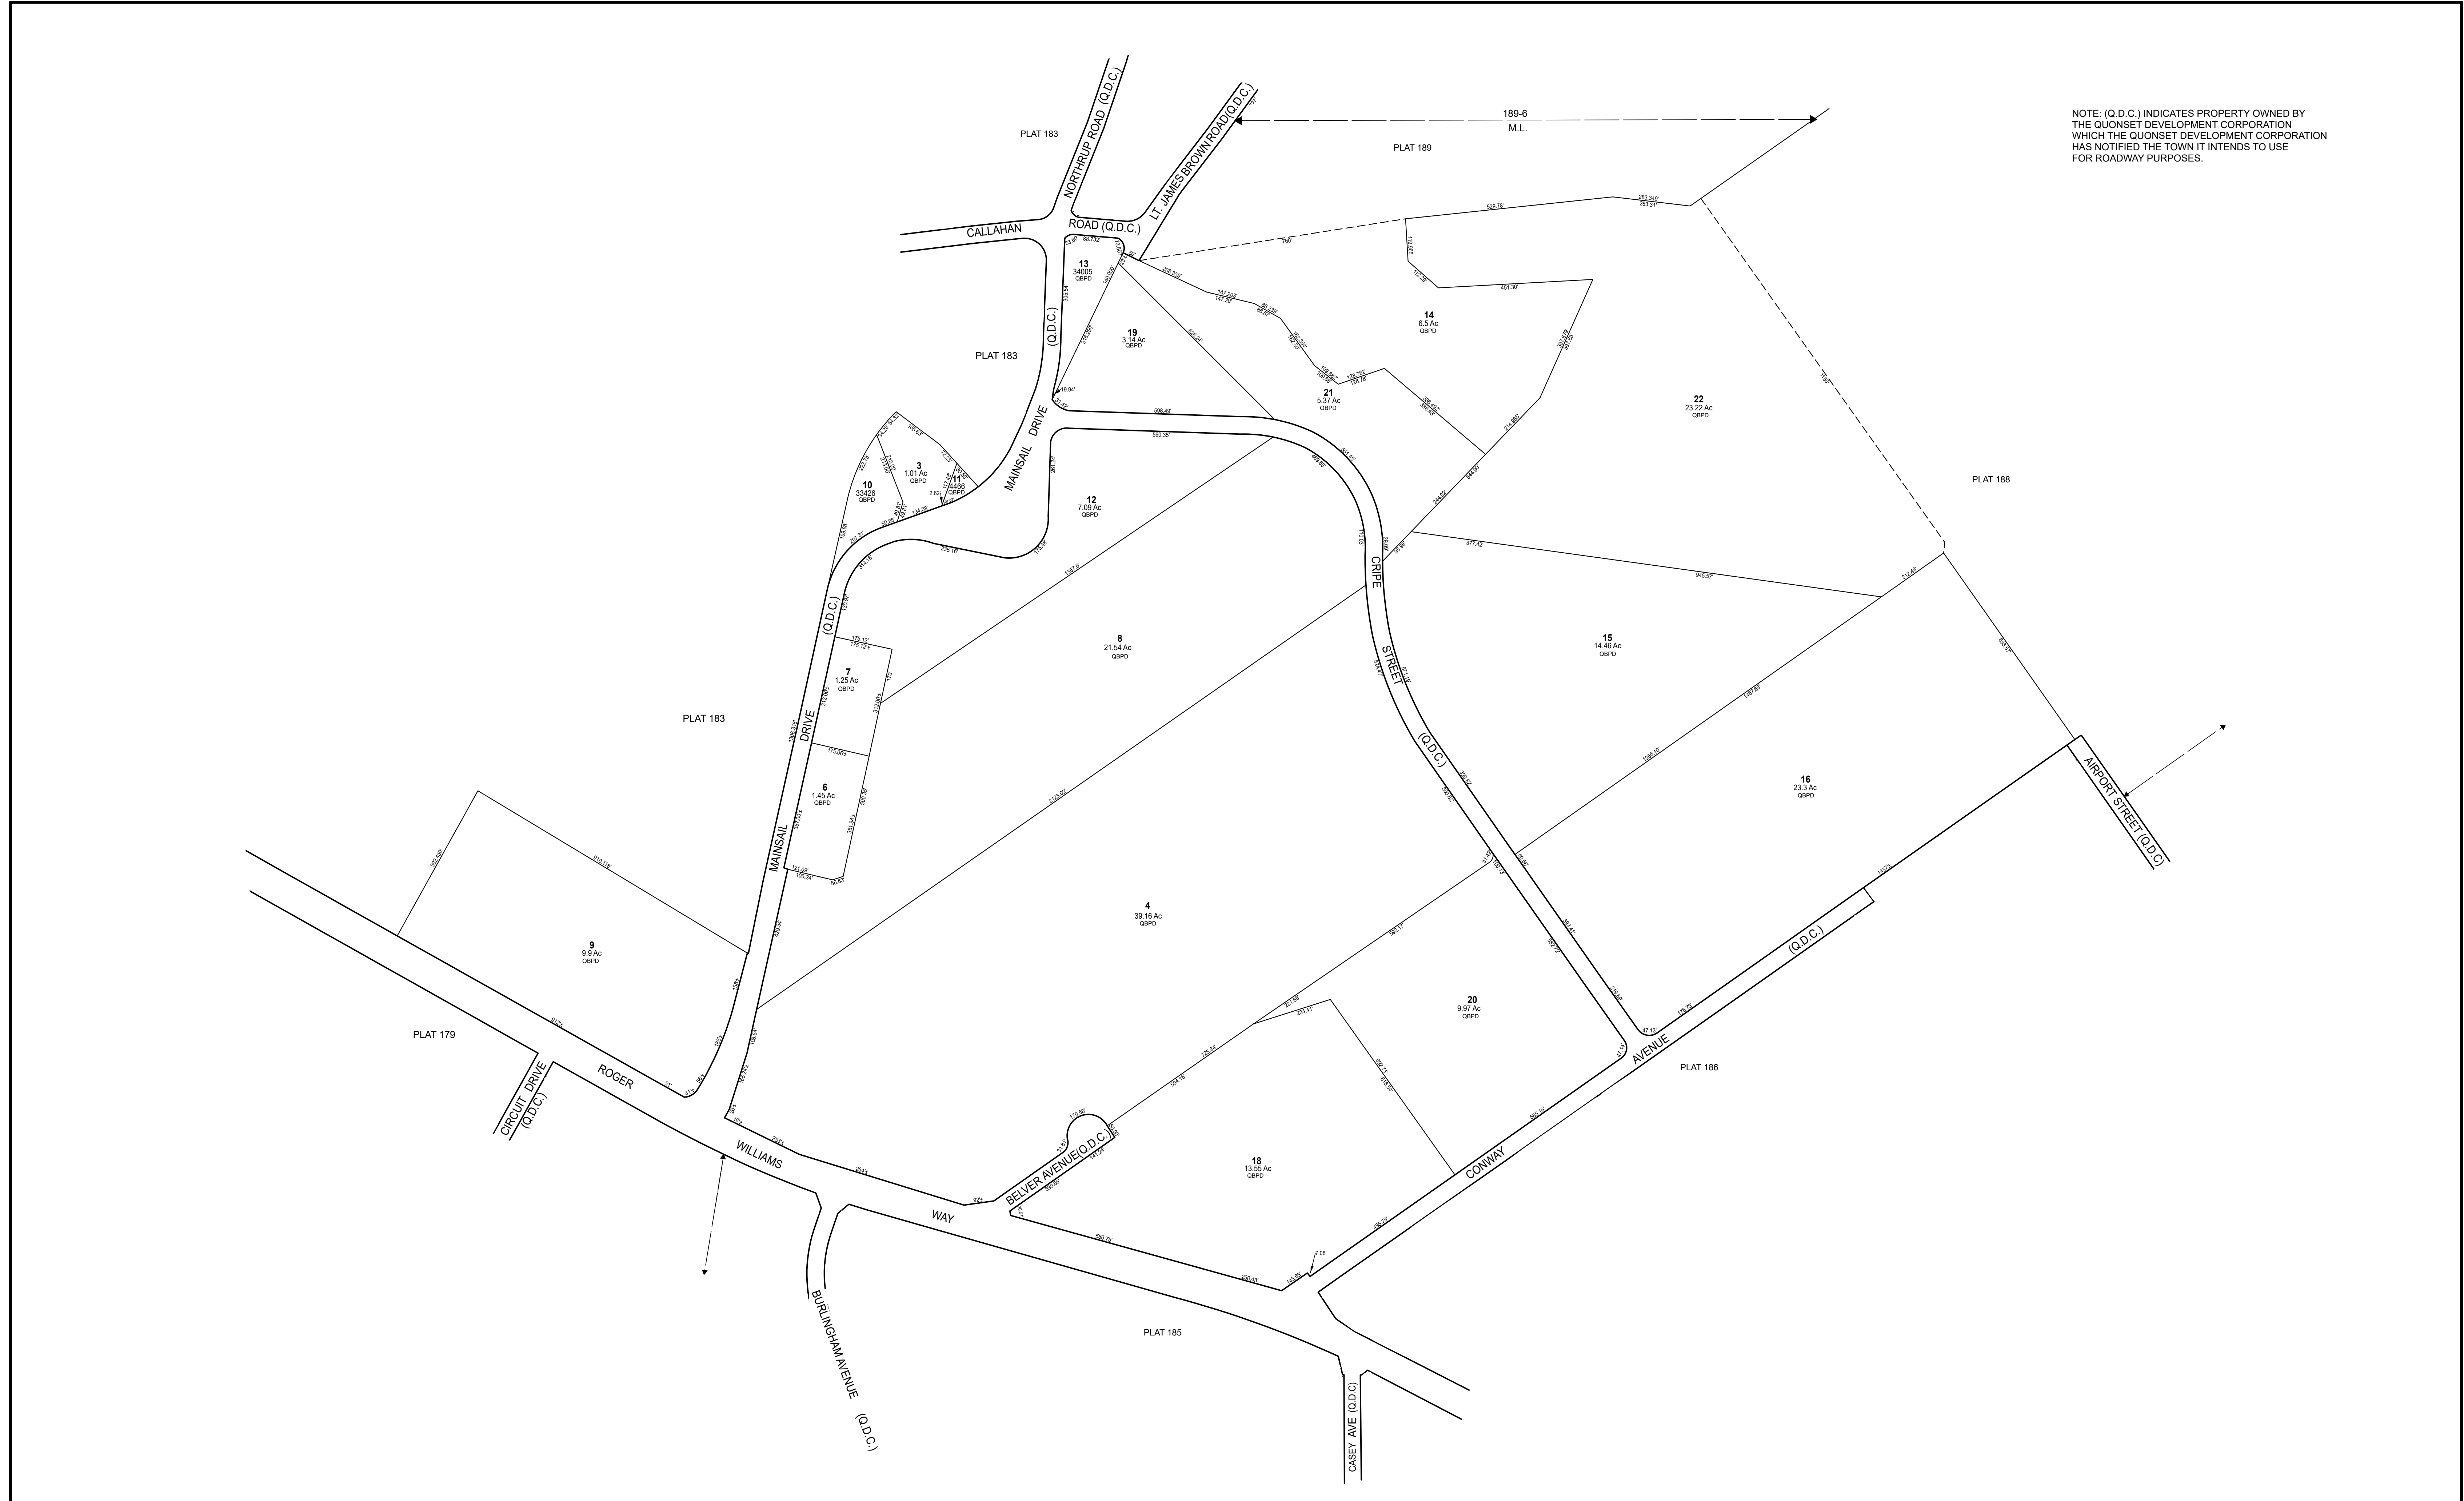

NOTE: (Q.D.C.) INDICATES PROPERTY OWNED BY THE QUONSET DEVELOPMENT CORPORATION WHICH THE QUONSET DEVELOPMENT CORPORATION HAS NOTIFIED THE TOWN IT INTENDS TO USE FOR ROADWAY PURPOSES.

THIS MAP IS FOR ASSESSMENT PURPOSES. IT IS NOT VALID FOR LEGAL DESCRIPTION OR CONVEYANCE.

THE HORIZONTAL DATUM IS THE RHODE ISLAND STATE PLANE COORDINATE SYSTEM, NAD 83.

REVIS

ED & REPRINTED BY

CAI

Technologies

Precision Mapping. Geospatial Solutions.

11 Pleasant Street, Littleton, NH 03561
800.322.4540 - www.cai-tech.com

LEGEND			
AREA SURVEYED	-----	Ac	
PARCEL NUMBER	-----	14	
RECORD DIMENSION	-----	100'	
ZONING DISTRICT	-----	RR	
RIGHT OF WAY/ACCESS	----	80'	
COMMON OWNERSHIP	----	OR	
WATER	----		

FEET

200 100 0 200 400 600

METERS

50 25 0 50 100 150

SCALE: 1" = 200'

REVISED TO: JANUARY 1, 2025

PROPERTY MAPS

NORTH KINGSTOWN

RHODE ISLAND

INDEX DIAGRAM

GN

MAP NO.

184