


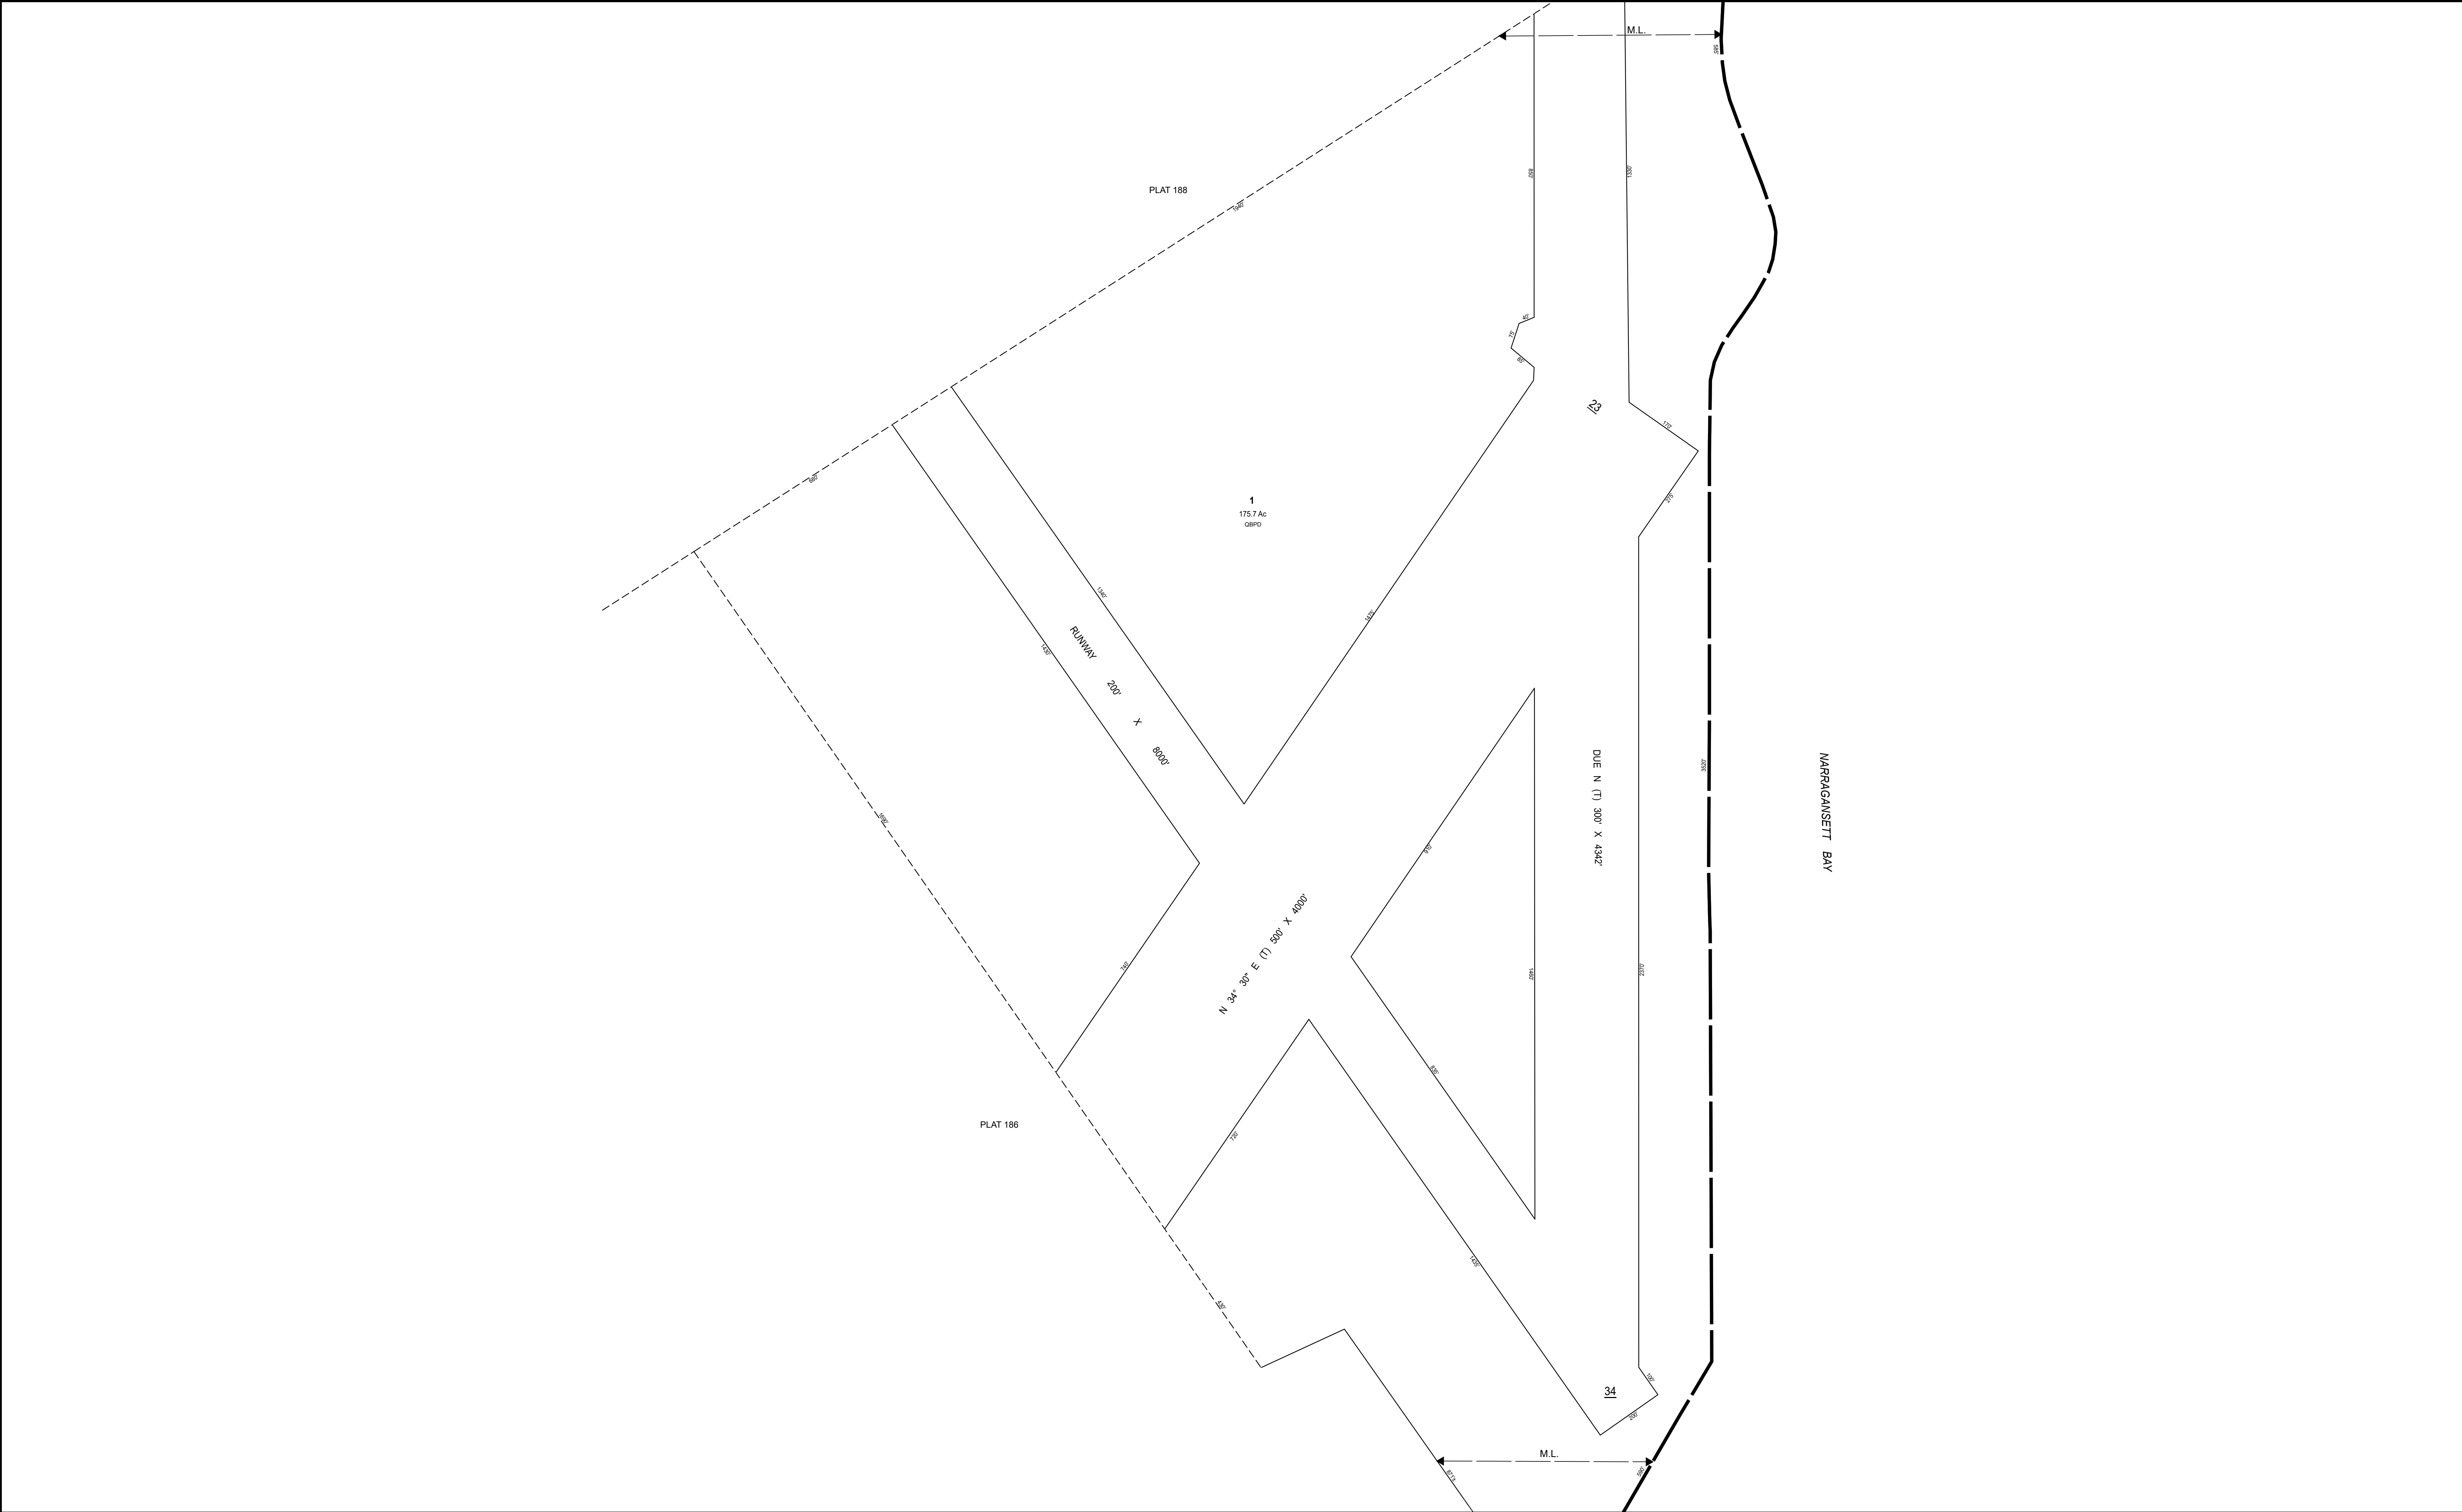

THIS MAP IS FOR ASSESSMENT PURPOSES. IT IS NOT VALID FOR LEGAL DESCRIPTION OR CONVEYANCE. THE HORIZONTAL DATUM IS THE RHODE ISLAND STATE PLANE COORDINATE SYSTEM, NAD 83.	REVISED & REPRINTED BY CAI Technologies Precision Mapping. Geospatial Solutions 11 Pleasant Street, Littleton, NH 03561 800.322.4540 - www.cai-tech.com	LEGEND <table><tr><td>AREA SURVEYED</td><td>- - - - -</td><td>- Ac</td></tr><tr><td>PARCEL NUMBER</td><td>- - - - -</td><td>14</td></tr><tr><td>RECORD DIMENSION</td><td>- - - - -</td><td>100'</td></tr><tr><td>ZONING DISTRICT</td><td>- - - - -</td><td>RR</td></tr></table> <table><tr><td>RIGHT OF WAY/ACCESS</td><td>- - - - -</td><td>80'</td></tr><tr><td>COMMON OWNERSHIP</td><td>- - - - -</td><td>OR</td></tr><tr><td>WATER</td><td>- - - - -</td><td></td></tr></table>	AREA SURVEYED	- - - - -	- Ac	PARCEL NUMBER	- - - - -	14	RECORD DIMENSION	- - - - -	100'	ZONING DISTRICT	- - - - -	RR	RIGHT OF WAY/ACCESS	- - - - -	80'	COMMON OWNERSHIP	- - - - -	OR	WATER	- - - - -		FEET 200 100 0 200 400 600 METERS 50 25 0 50 100 150 SCALE: 1" = 200' REVISED TO: JANUARY 1, 2025	PROPERTY MAPS NORTH KINGSTOWN RHODE ISLAND	INDEX DIAGRAM	MAP NO. 187
			AREA SURVEYED	- - - - -	- Ac																						
PARCEL NUMBER	- - - - -	14																									
RECORD DIMENSION	- - - - -	100'																									
ZONING DISTRICT	- - - - -	RR																									
RIGHT OF WAY/ACCESS	- - - - -	80'																									
COMMON OWNERSHIP	- - - - -	OR																									
WATER	- - - - -																										